



MINI-CIRCLE PROFILE AND PAINT MARKINGS AND EDGE

SCALE 1:100

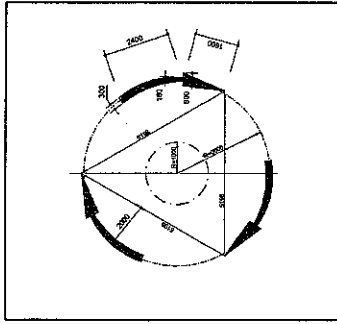


PAINTED TRAFFIC CIRCLES WITH DIAMETER 2m

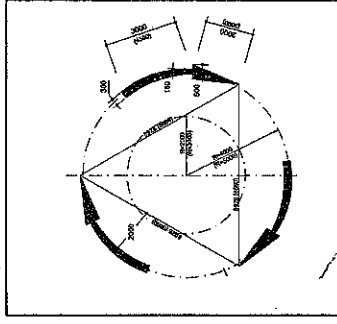

PAINTED TRAFFIC CIRCLES WITH DIAMETER 4m AND 6m


RM15 - DETAIL OF CIRCLE ARROWS
(ACCORDING TO DESIGN SAS-C-RTSM-VOL.4)

SCALE 1:100

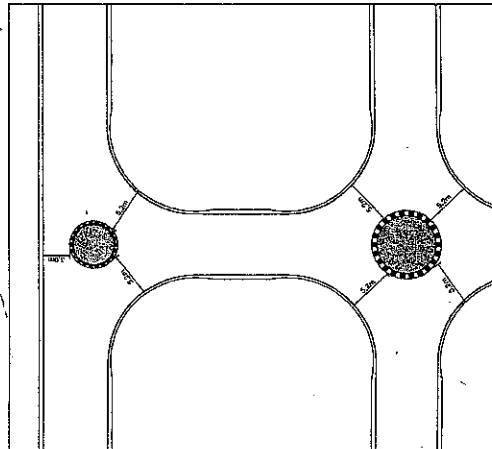

SIZE AND POSITION OF MINI-CIRCLE IS DETERMINED BY INTERSECTION DESIGN / LAYOUT

SCALE 1:100

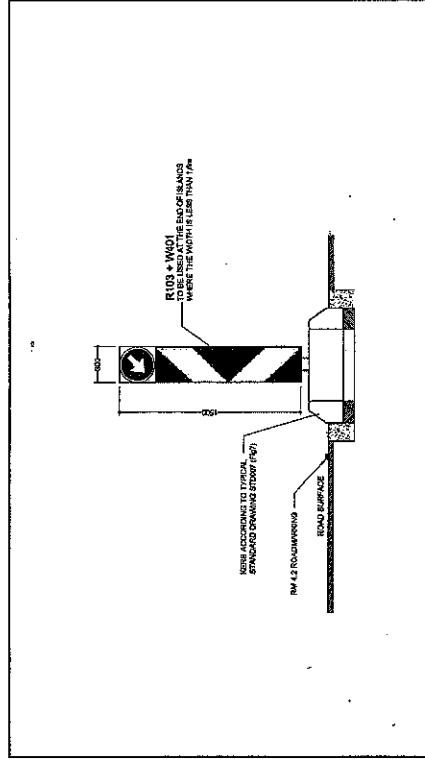

ISLAND LESS THAN 1.6m WIDTH

SCALE 1:20

AMENDMENTS		DESCRIPTION		DATE
NO.	DATE	APPROVED	DESCRIPTION	DATE

CITY OF TSHWANE

PUBLIC WORKS & INFRASTRUCTURE DEVELOPMENT
 DR. M. LINDHARDT
 MANAGING DIRECTOR

ROADS AND STORMWATER
 DR. M. VAN DER MERWE
 ACTING DIRECTOR

SCALE 1:100
 DATE: 2007

PUBLIC WORKS & INFRASTRUCTURE DEVELOPMENT
ROADS AND STORMWATER DIVISION

DESIGNED BY: E. BRETT
 STRUCTURAL DESIGN BY: D.J. CHALMERS
 CHECKED BY: D.J. CHALMERS
 DATE: 2007

SCALE AS SHOWN: 1:20
 DATE: SEPT. 2007
 DRAWING NUMBER: STD0016
 SHEET: 02 OF 02

TRAFFIC CALMING MEASURES
MINI-CIRCLE ROAD MARKING DETAILS

9. Roads & Stormwater Information Management \C:\DATA\GIS\Projects\ P & S Standard Road Drawings\MapDocs\0016.DWG