




NOTE
 PAINTED PEDESTRIAN CROSSINGS ONLY AT 4-WAY INTERSECTIONS WHEN SPECIFIED. THIS IS A TYPICAL LAYOUT OF A MINI-CIRCLE WITH A RAISED PEDESTRIAN CROSSING AT A GENERIC INTERSECTION.
 THE TRAFFIC ENGINEERING AND OPERATION SECTION MUST ALWAYS BE CONSULTED TO ASSIST WITH THE SETTING OUT OF TRAFFIC CALMING MEASURES.
 WM 6 - 60 / 60km/h - 2550mm
 70 / 70 km/h - 4000mm

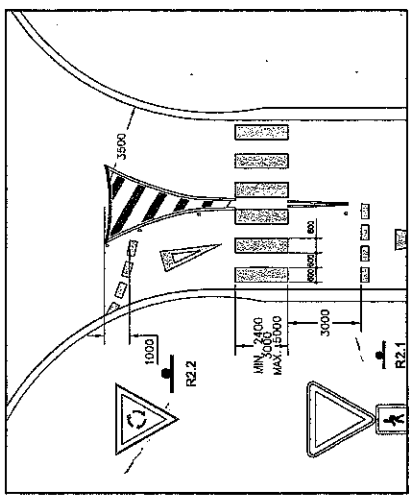

RTM 4 DETAIL

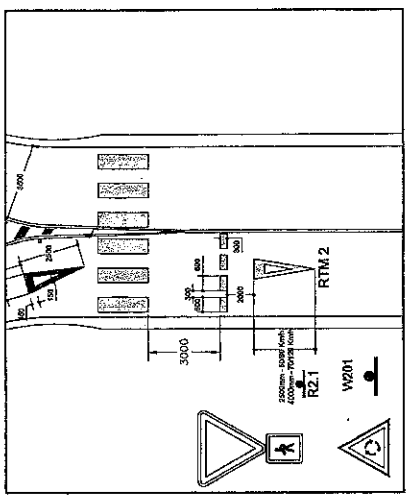

RTM 2 DETAIL

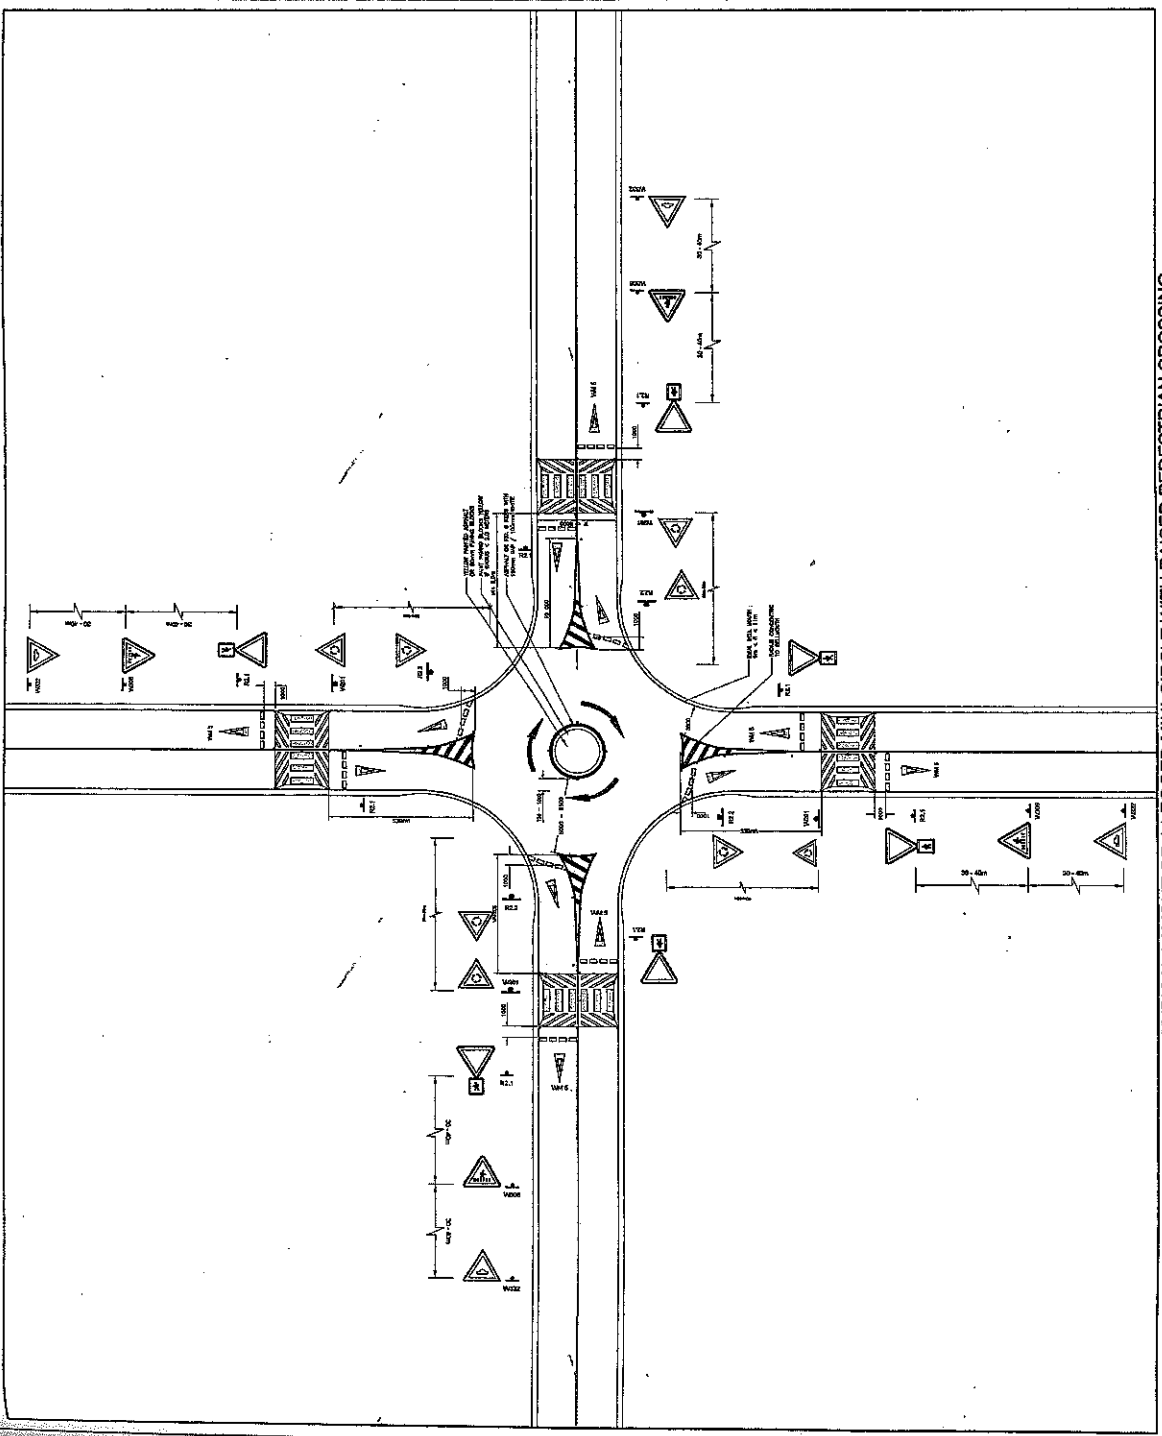

TYPICAL LAYOUT OF 4-LEGGED MINI-CIRCLE WITH RAISED PEDESTRIAN CROSSING
 SCALE 1:250

CITY OF TSHWANE PUBLIC WORKS & INFRASTRUCTURE DEVELOPMENT DR. N. LURUMBENI PRINCIPAL EXECUTIVE DIRECTOR PO BOX 100 TSHWANE 001		ROADS AND STORMWATER MR. H.J. VAN DER MERWE CHIEF EXECUTIVE OFFICER PO BOX 100 TSHWANE 001		TRAFFIC CALMING MEASURES MINI-CIRCLE DETAILS (4) SCALE AS SHOWN DATE: 08/07/2017 DRAWN BY: DANIEL TSHWANE STD016 CHECKED BY: G. OLEF	
DESIGNED BY: E. BRIDET STRUCTURAL DESIGN BY:		DRAWN BY: G. AYOUB CHECKED BY: G. OLEF / 11/08/17 DATE: 11/08/17		PROJECT APPROVED BY: G. OLEF DATE: 11/08/17	
